


Lageplan M.: 1 : 200

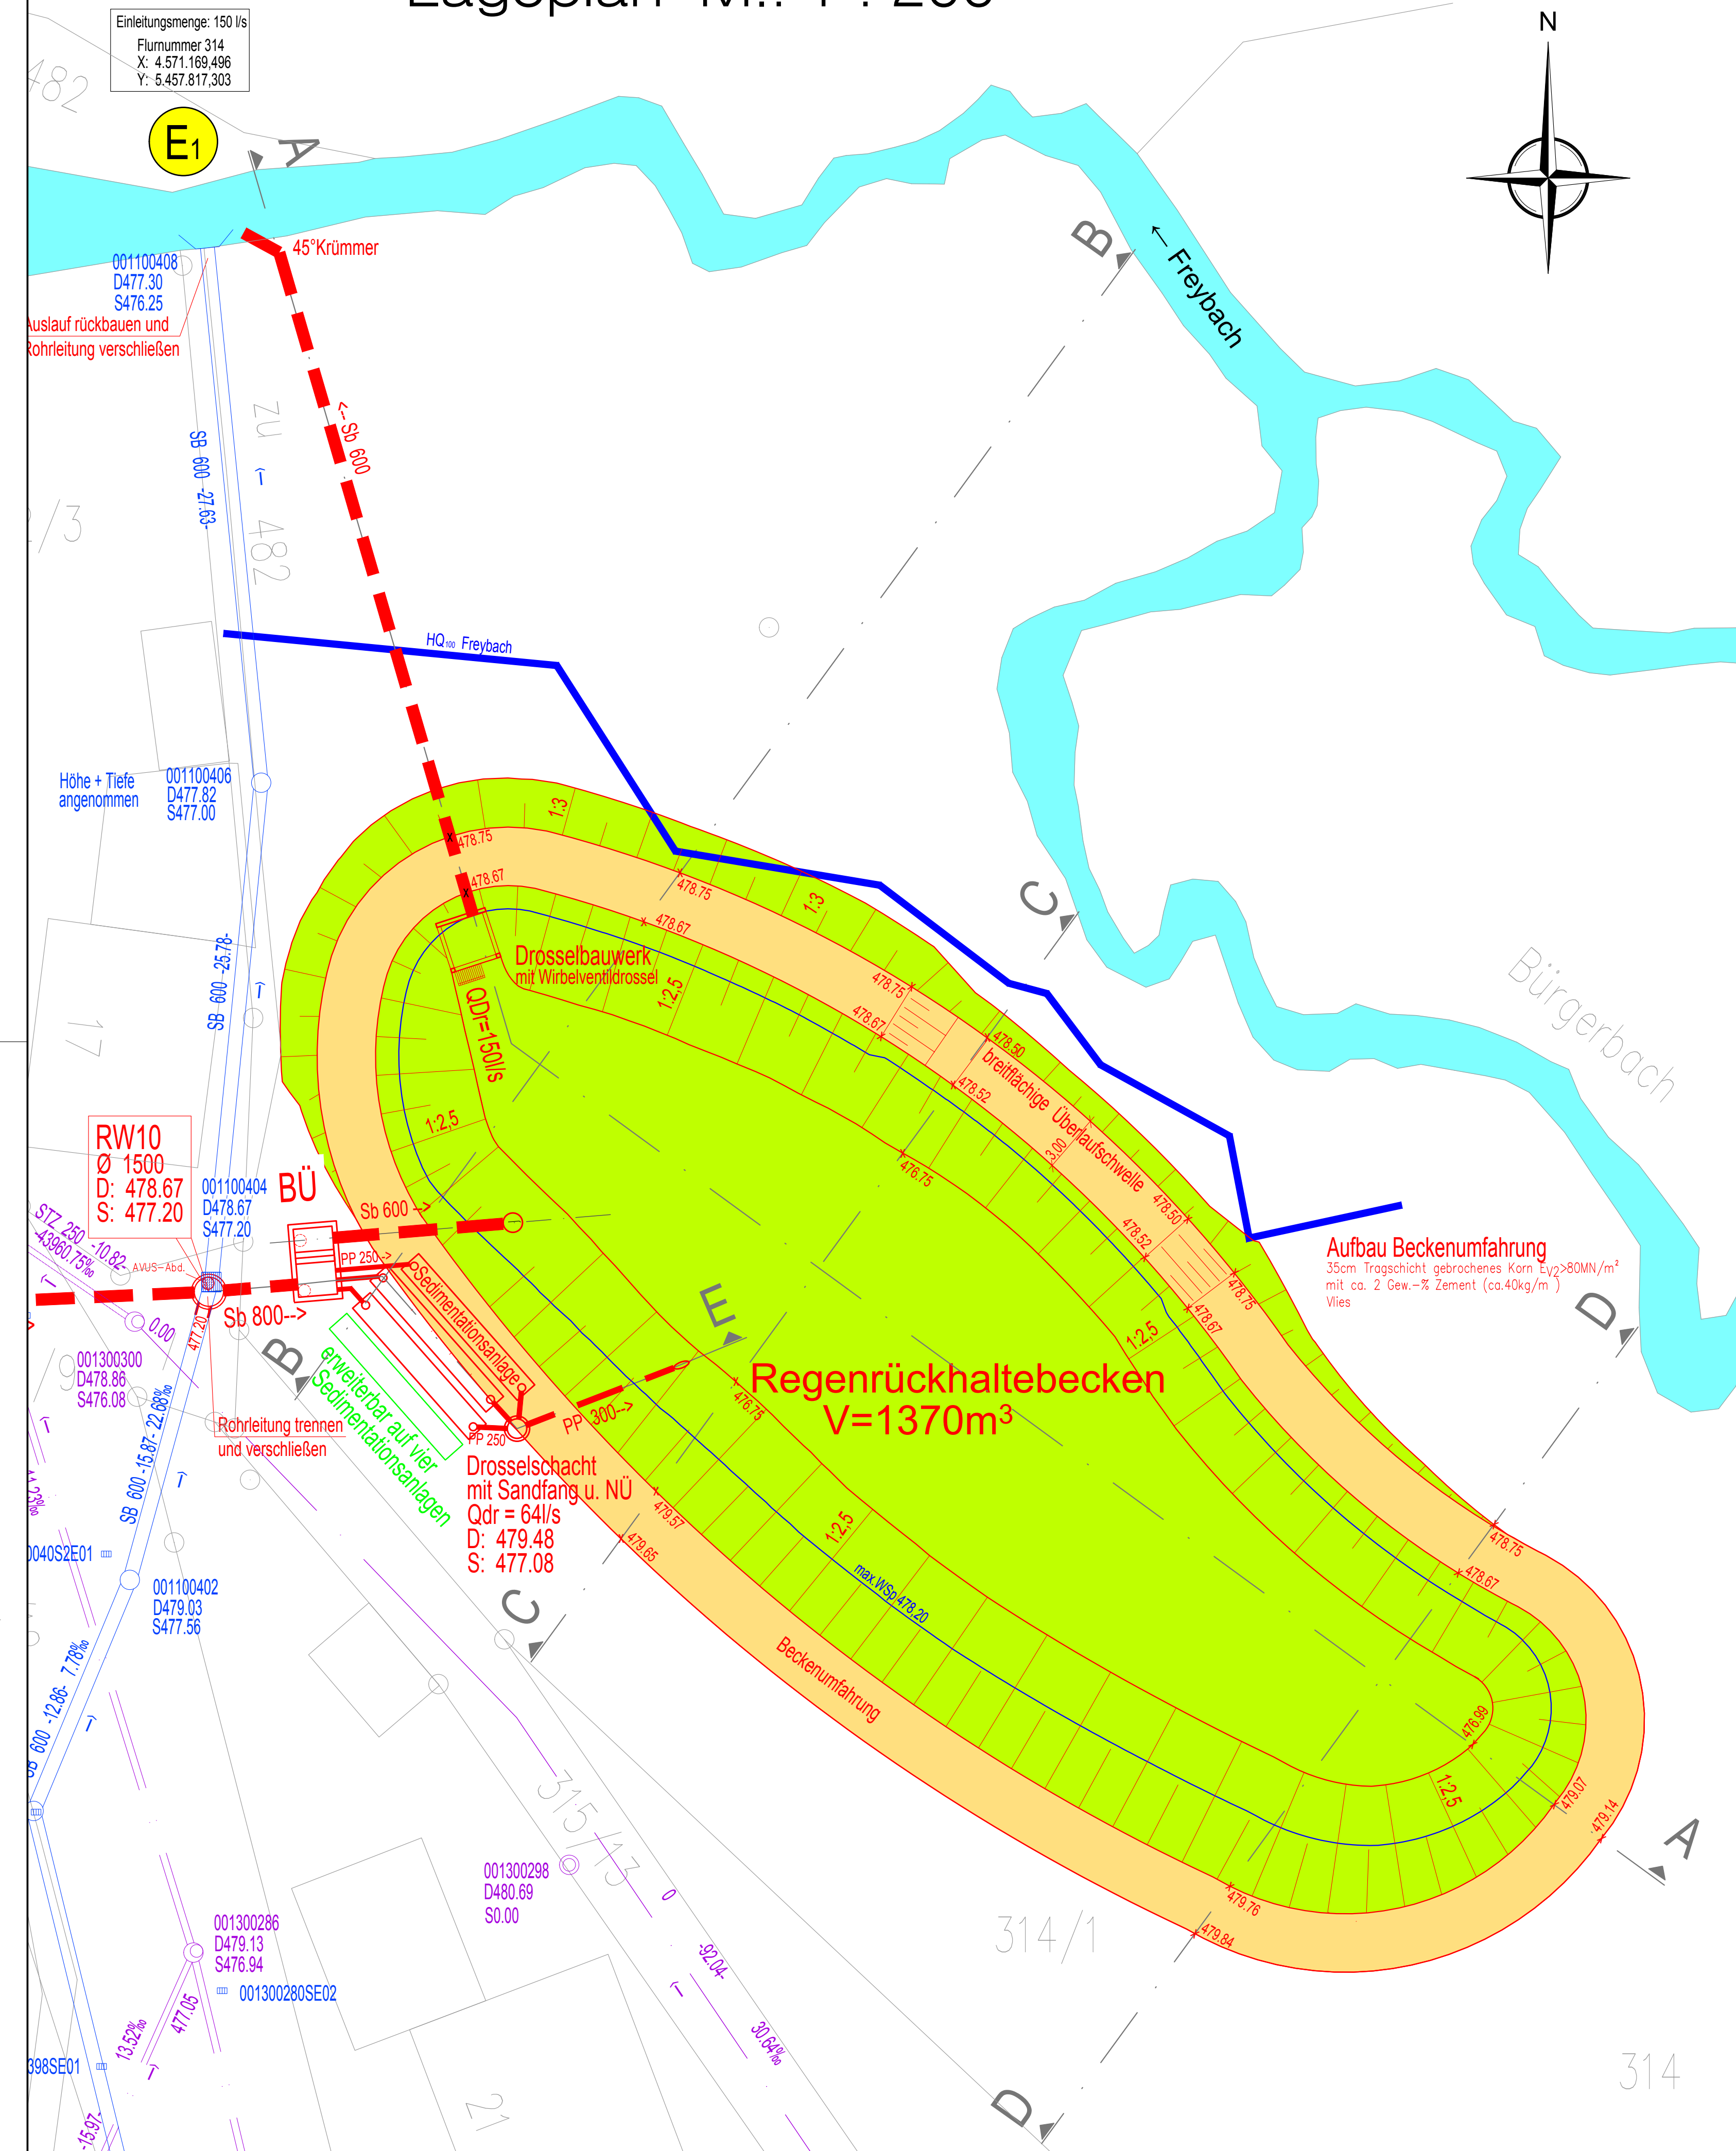

Profile M.: 1 : 200

